



B

KHU LÂM NGHIỆP ĐỘI NỮ

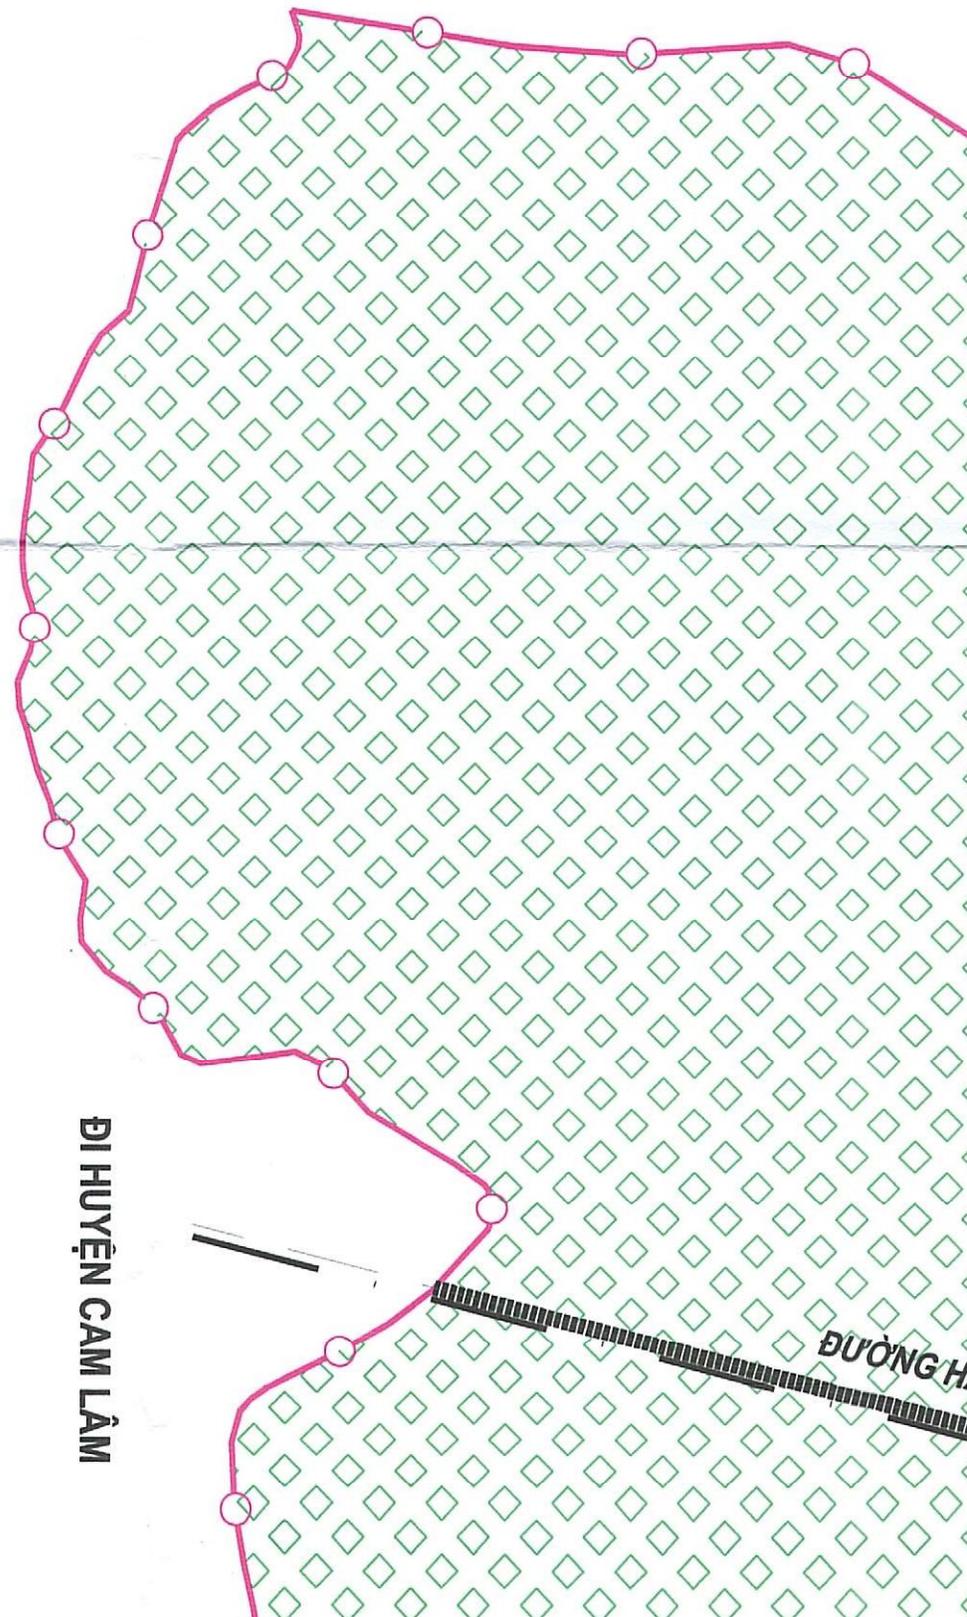

ĐI HUYỆN CAM LÂM

ĐƯỜNG H...

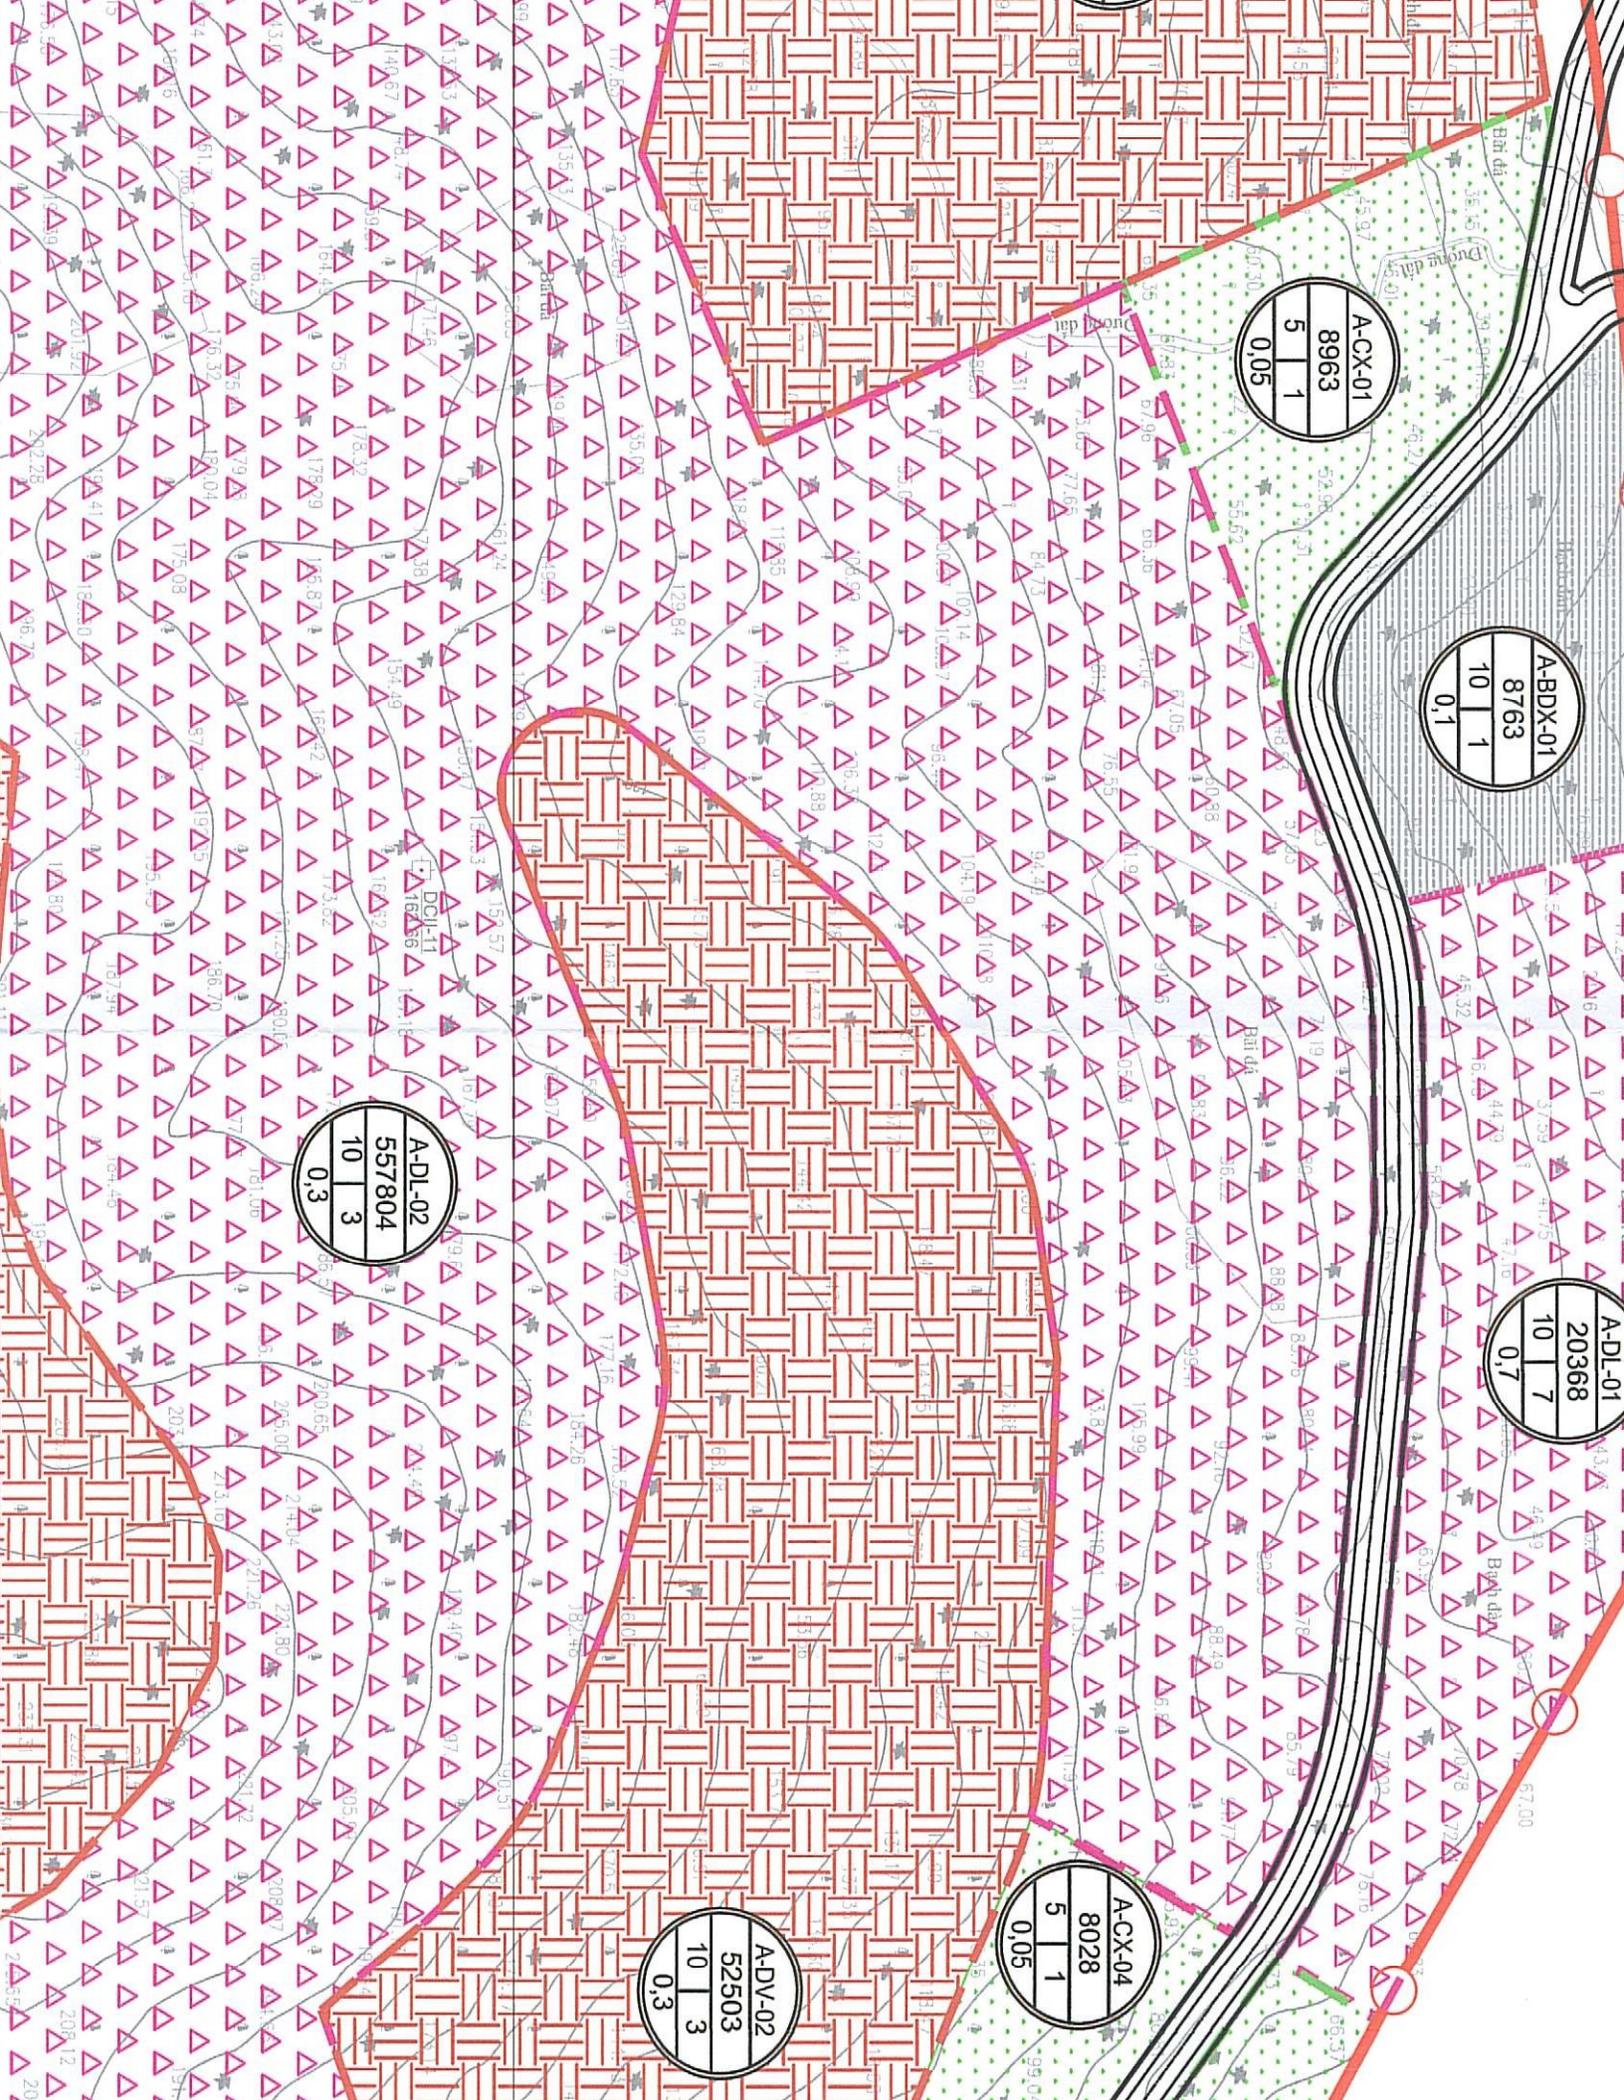

A-CX-01
8963
5 | 1
0.05

ABDX-01
8763
10 | 1
0.1

A-DL-02
557804
10 | 3
0.3

A-DL-01
20368
10 | 7
0.7

A-CX-04
8028
5 | 1
0.05

A-DV-02
52503
10 | 3
0.3